


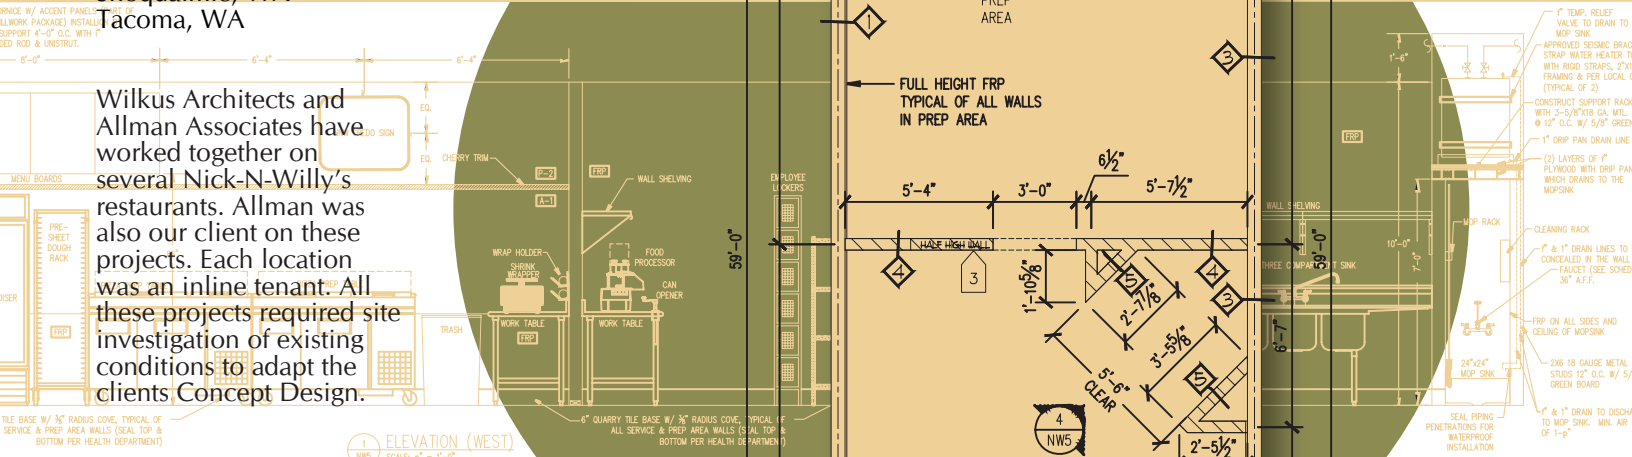


NICK-N-WILLY'S

Canyon Country, CA
 Elk Grove, CA
 Oakdale, CA
 Thousand Oaks, CA
 Coeur d Alene, ID
 Legends, KS
 Sioux Falls, SD
 Keller, TX
 Kingwood, TX
 Park City, UT
 Mill Creek, WA
 Pasco, WA
 Snoqualmie, WA
 Tacoma, WA

Wilkus Architects and Allman Associates have worked together on several Nick-N-Willy's restaurants. Allman was also our client on these projects. Each location was an inline tenant. All these projects required site investigation of existing conditions to adapt the clients Concept Design.



1 ELEVATION (WEST)
 NWS SCALE: 1/4" = 1'-0"

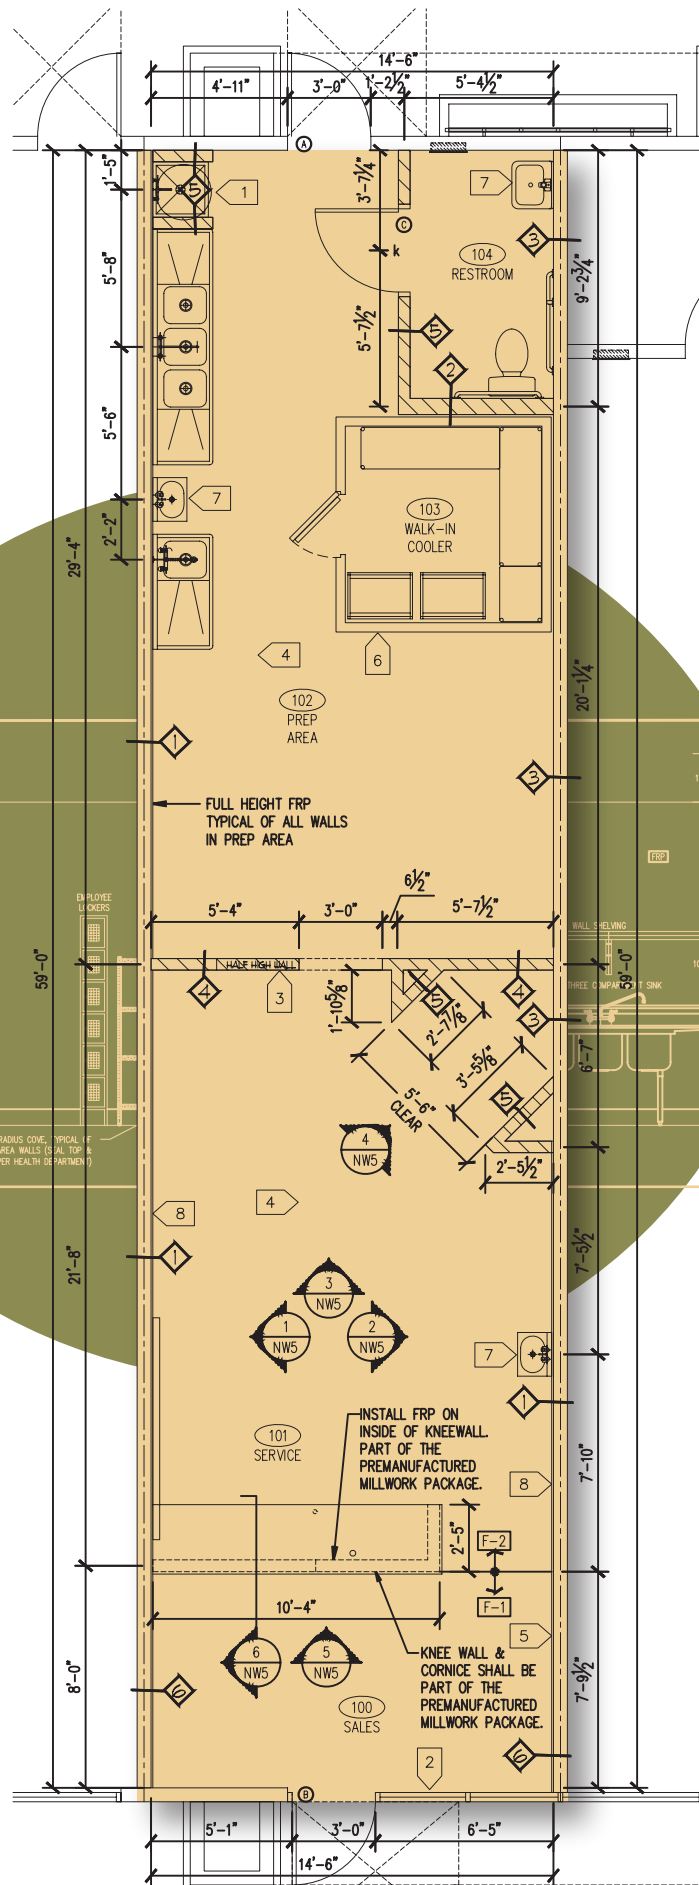

1 FLOOR PLAN
 NWS SCALE: 1/4" = 1'-0"

