


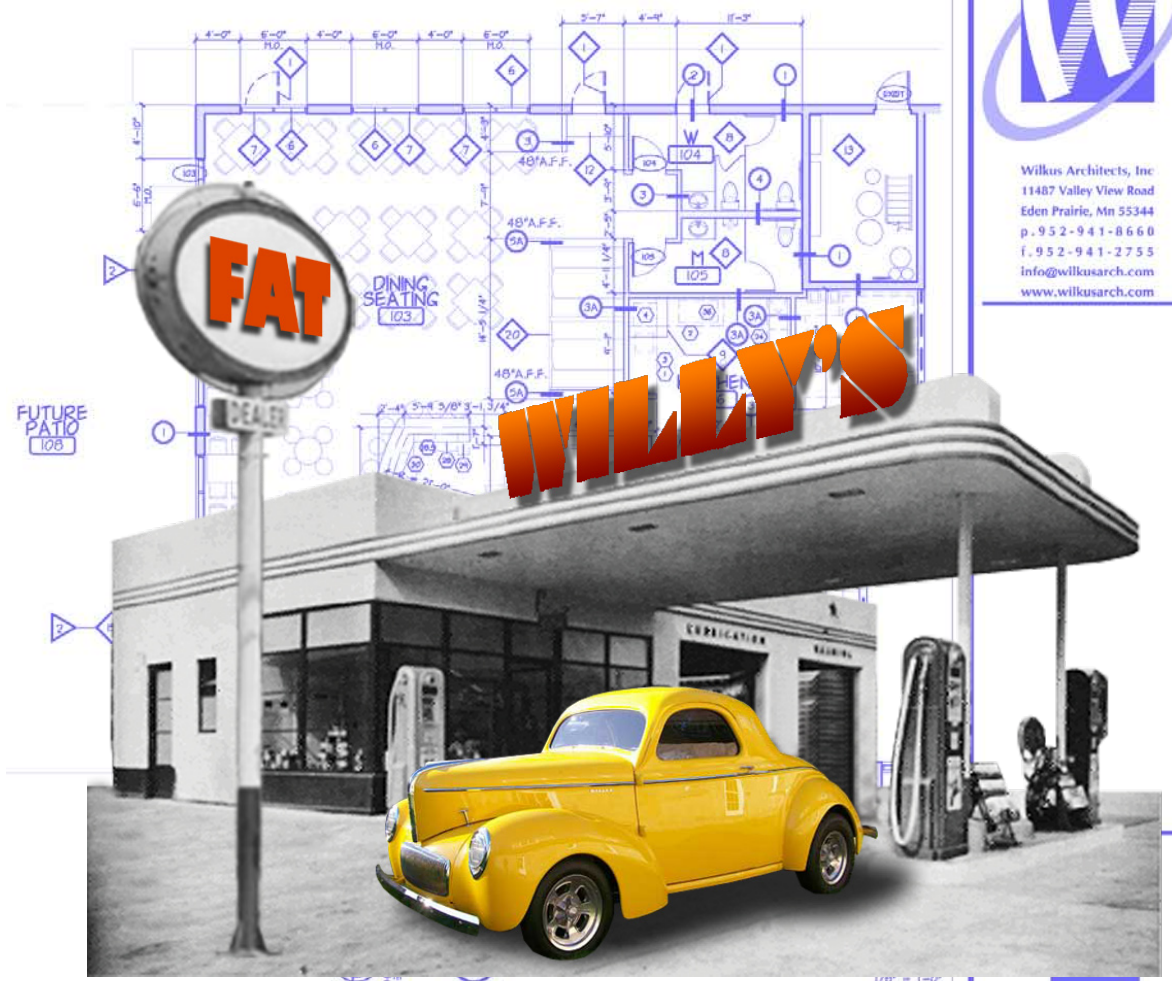

FAT WILLY'S
Rochester, MN

Fat Willy's is a new concept developed around the theme of a 1941 Willy's and the visionary entrepreneur named William (Willy). With an automotive look the bar / restaurant concept was located in an existing town center retail building in Rochester, MN.



Wilkus Architects, Inc
11487 Valley View Road
Eden Prairie, Mn 55344
p. 952-941-8660
f. 952-941-2755
info@wilkusarch.com
www.wilkusarch.com



WALL TYPE #4	WALL TYPE #5
1/2" TYPE 'X' GYPSUM BOARD 3-5/8" NTL. STUDS @ 24" O.C. 5/8" TYPE 'X' GYPSUM BOARD PROVIDE SOUND BATT INSULATION WHERE SHOWN ON PLAN	5/8" TYPE 'X' GYPSUM BOARD 3-5/8" NTL. STUDS @ 24" O.C. -WALL TYPE 5A SIMILAR TO WALL TYPE 5 ONLY IT IS SITTING ON 6" CONCRETE CURB PROVIDE SOUND BATT INSULATION WHERE SHOWN ON PLAN



FAT WILLY'S

I HEREBY CERTIFY THAT THIS PLAN, SPECIFICATION, OR REPORT WAS PREPARED BY ME OR UNDER MY DIRECT SUPERVISION AND THAT I AM A duly LICENSED ARCHITECT UNDER THE LAWS OF THE STATE OF MINNESOTA.

Print Name: MICHAEL J WILKUS

Signature: [Signature]
License No.: 16380
Date: 08-24-10

PROJECT NO.: FAT555-10
DRAWN BY: RWG
CHECKED BY: BLP

ISSUE: [] DATE: []
PERMIT SET: [] 08-24-10



ARCHITECTURAL CEILING PLAN

1/8" = 1'-0"

SHEET NUMBER / TITLE

A1

FLOOR & CEILING PLAN

MN
MAINE