




LINDEN HILLS CO-OP

Minneapolis, MN

This client needed to expand. They found an opportunity in an abandoned supermarket space in a nearby building. Working within a budget we were able to provide updated design with quality materials and commitment to efficient energy consumption and sustainable design

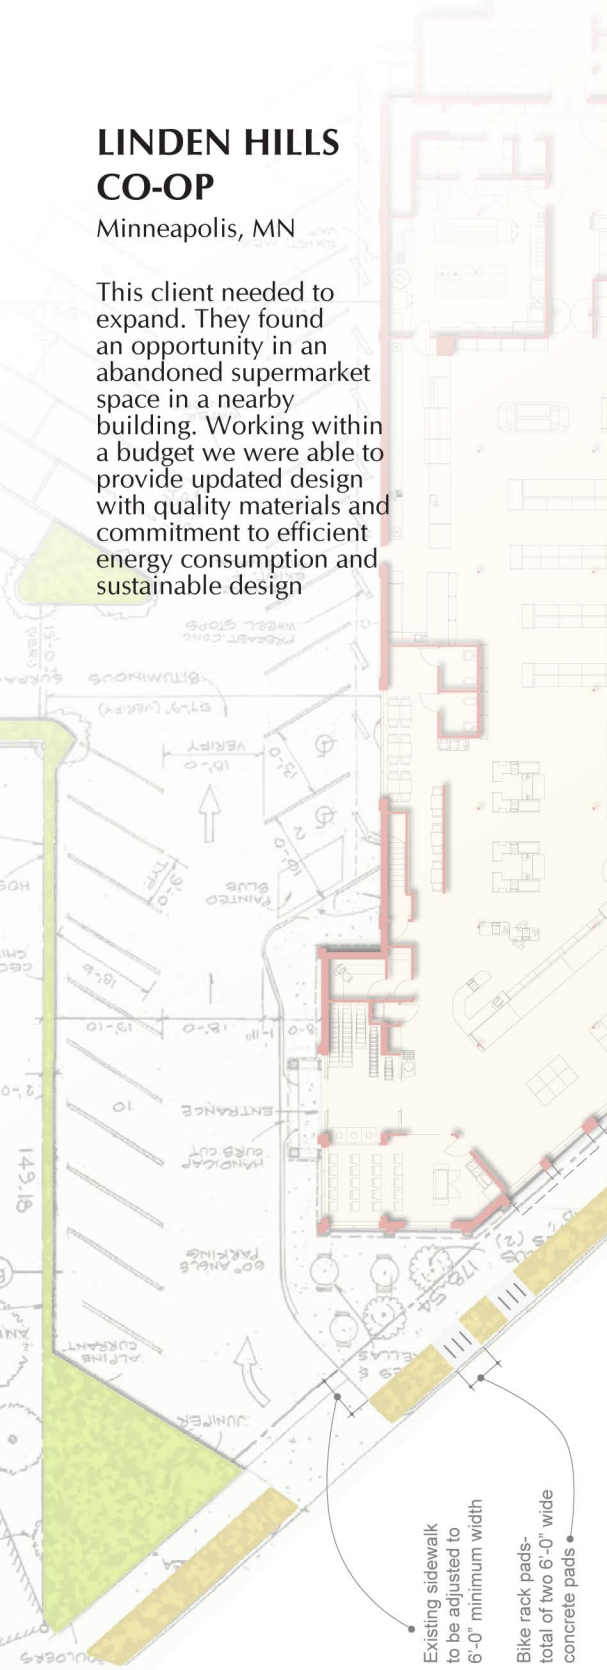

Existing sidewalk to be adjusted to 6'-0" minimum width

Bike rack pads- total of two 6'-0" wide concrete pads

Black canvas awnings 10'-0" above finished floor 3'-0" extension from existing face of building - 4 total across proppeline

New Landscaping- Existing sidewalk to be removed for new landscaped areas

Existing Landscaping

